


**Bebauungsplan Kirchweiler „Am Bruchborn“**

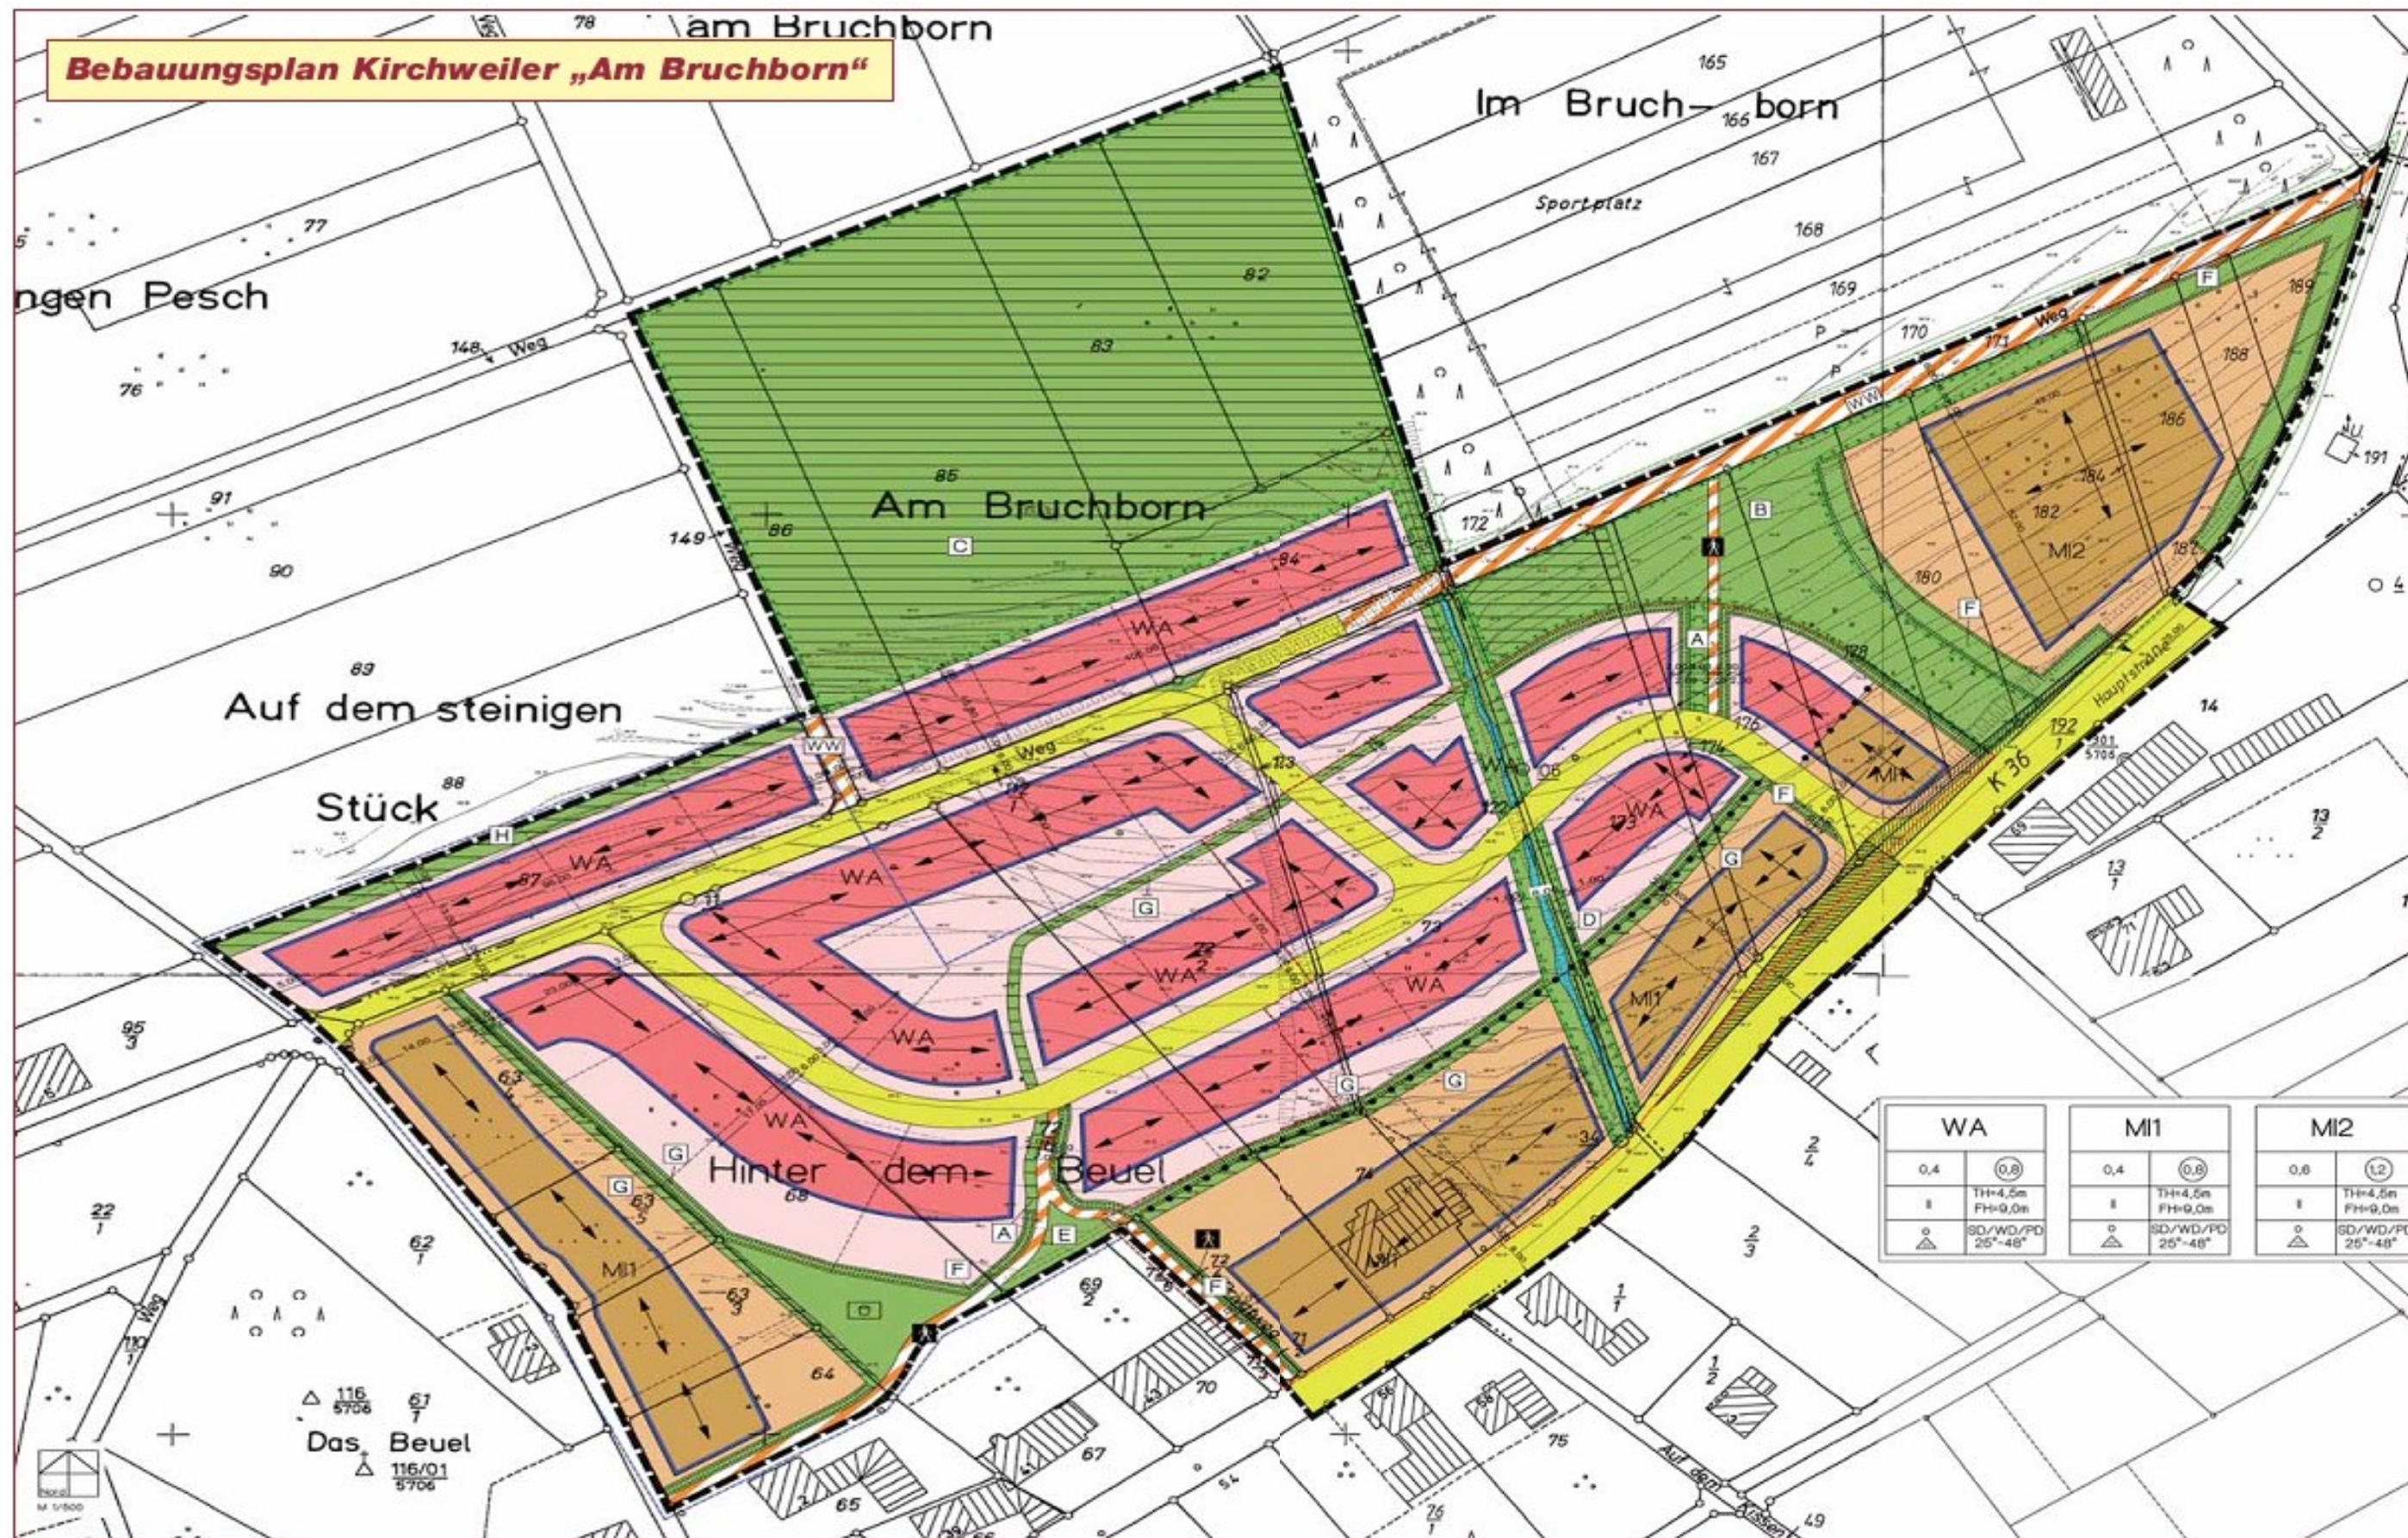

WA		MI1		MI2	
0,4	0,8	0,4	0,8	0,8	1,2
T <sub>H</sub> =4,5m F <sub>H</sub> =0,0m		T <sub>H</sub> =4,5m F <sub>H</sub> =0,0m		T <sub>H</sub> =4,5m F <sub>H</sub> =0,0m	
SD/WD/PD 25°-48°		SD/WD/PD 25°-48°		SD/WD/PD 25°-48°	

116  
 5706  
 67  
 Das Beuel  
 116/01  
 5706

M 1/500